

Earl Stewart Toyota

Lake Park, Florida
Auto-Turn Analysis: Southbound

Group vehicles by:
 Library
 Type
 Class
 Region
 # of Parts
 No Group
 Recent

Units: feet

Library	Vehicle Name	Type	Region	Lock	# Parts	Length	Wheelbase	Trailer Len.
MI-DNIT-IPR (BR)	CG	Auto Carrier2	South America	16.5	2	73.49	11.65	61.58


PBC Amendments:



0 20' 40' 80'
Scale: 1" = 40'-0"

Date: 03.05.2014
Project No.: 03-002.004
Designed By:
Drawn By: SCM/TLM
Checked By: AB

Revision Dates:
03-14-14 Submit SP Amendment SCM
10-22-14 Resubmit SP Amendment SCM
02-18-15 Resubmit SP Amendment SCM

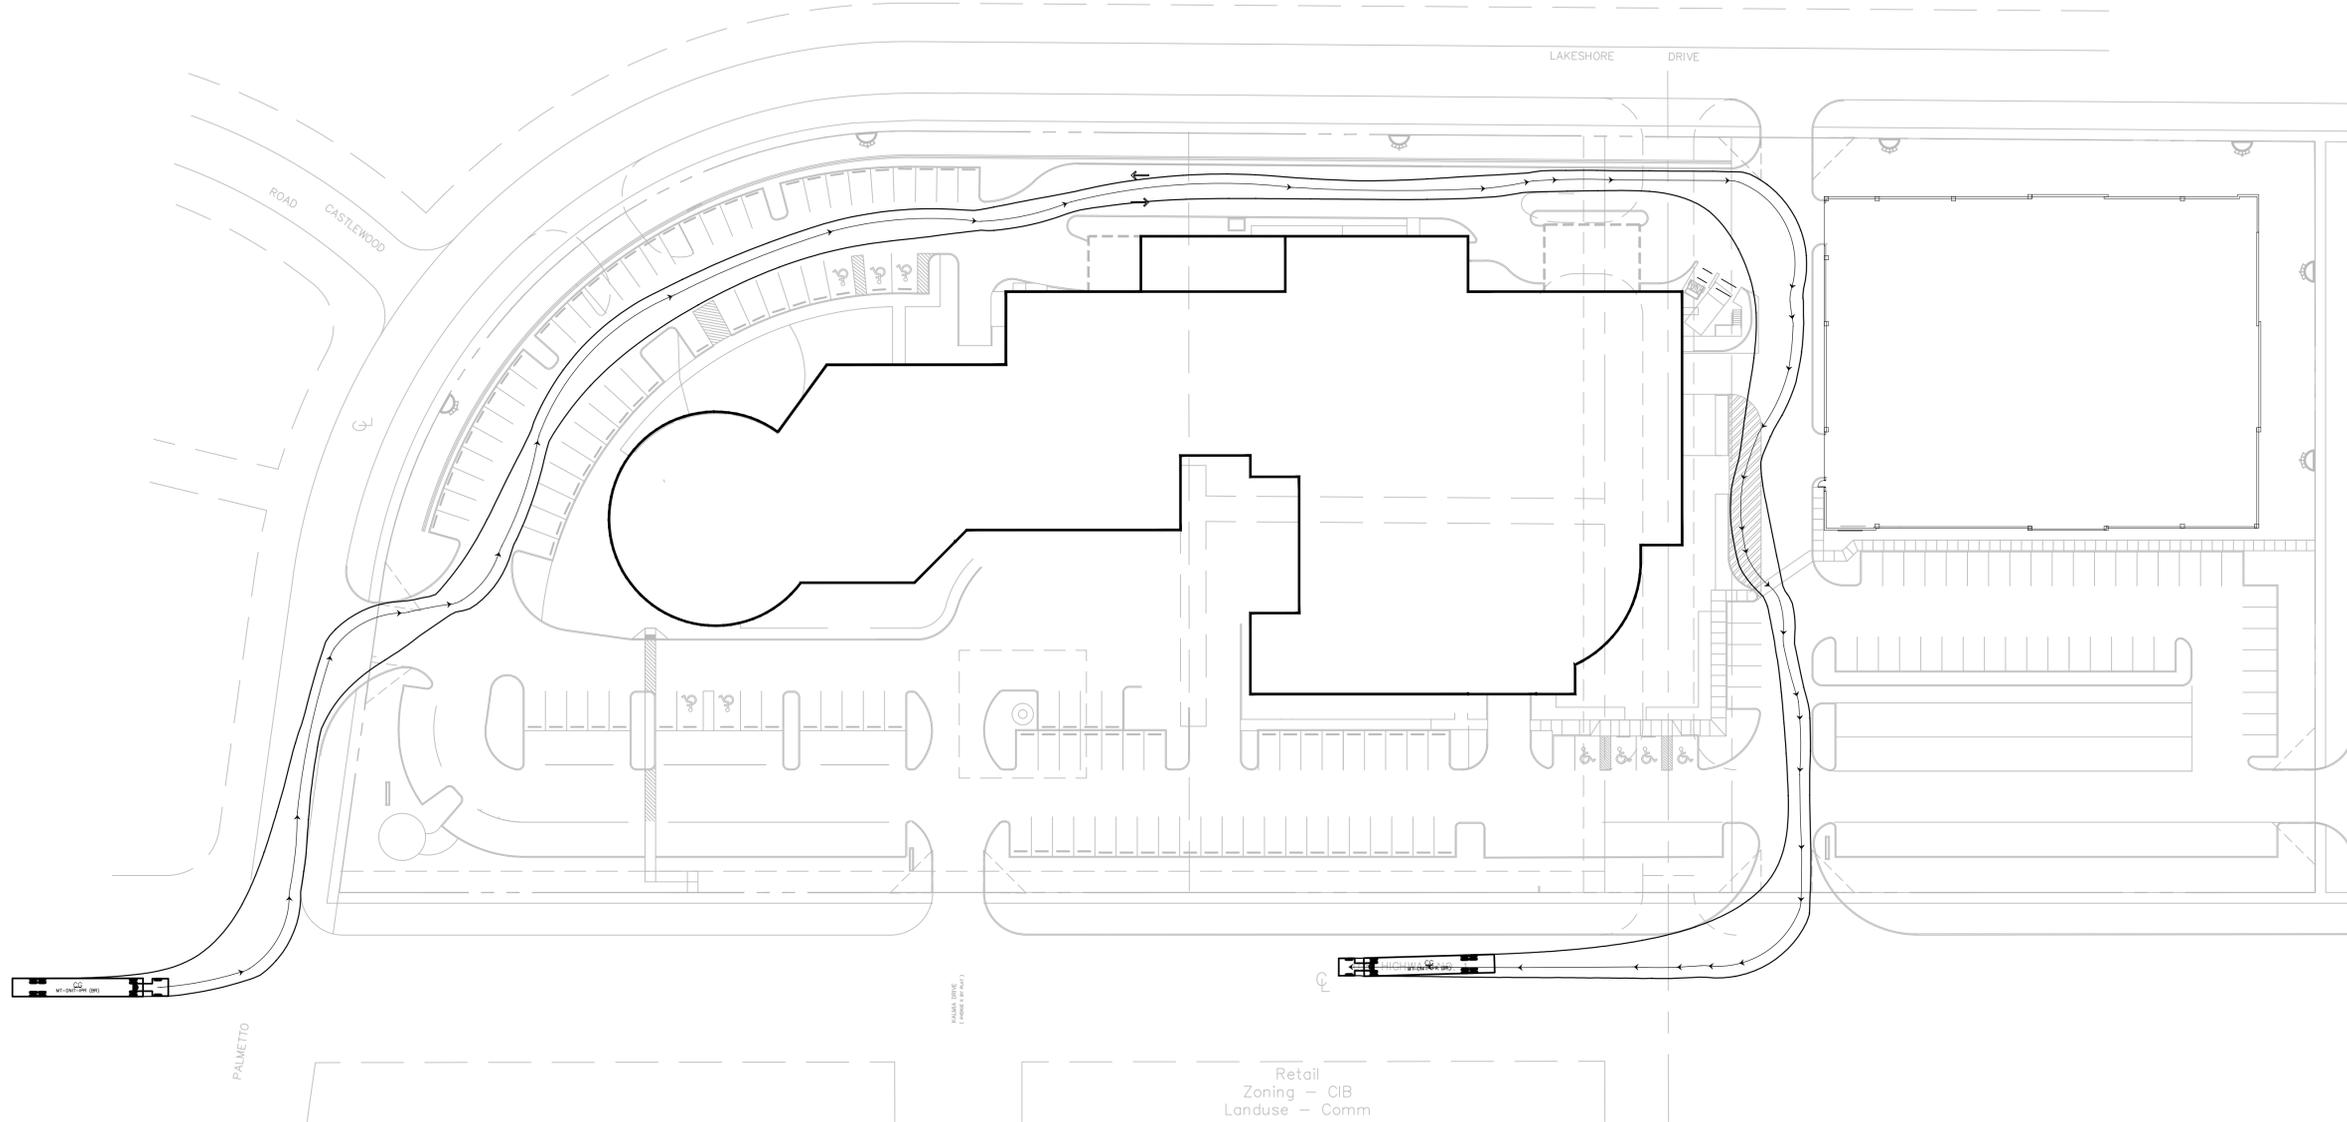

Group vehicles by:

- Library
- Type
- Class
- Region
- # of Parts
- No Group
- Recent

Units: feet

Library	Vehicle Name	Type	Region	Lock	# Parts	Length	Wheelbase	Trailer Len.
MI-DNIT-IPR (BR)	CG	Auto Carrier2	South America	16.5	2	73.49	11.65	61.58

Earl Stewart Toyota

Lake Park, Florida
Auto-Turn Analysis: Northbound



0 20' 40' 80'
Scale: 1" = 40'-0"

Date: 03.05.2014
Project No.: 03-002.004
Designed By:
Drawn By: SCM/TLM
Checked By: AB

Revision Dates:
03-14-14 Submit SP Amendment SCM
10-22-14 Resubmit SP Amendment SCM
02-18-15 Resubmit SP Amendment SCM